


VIA CIMABUE 6/4

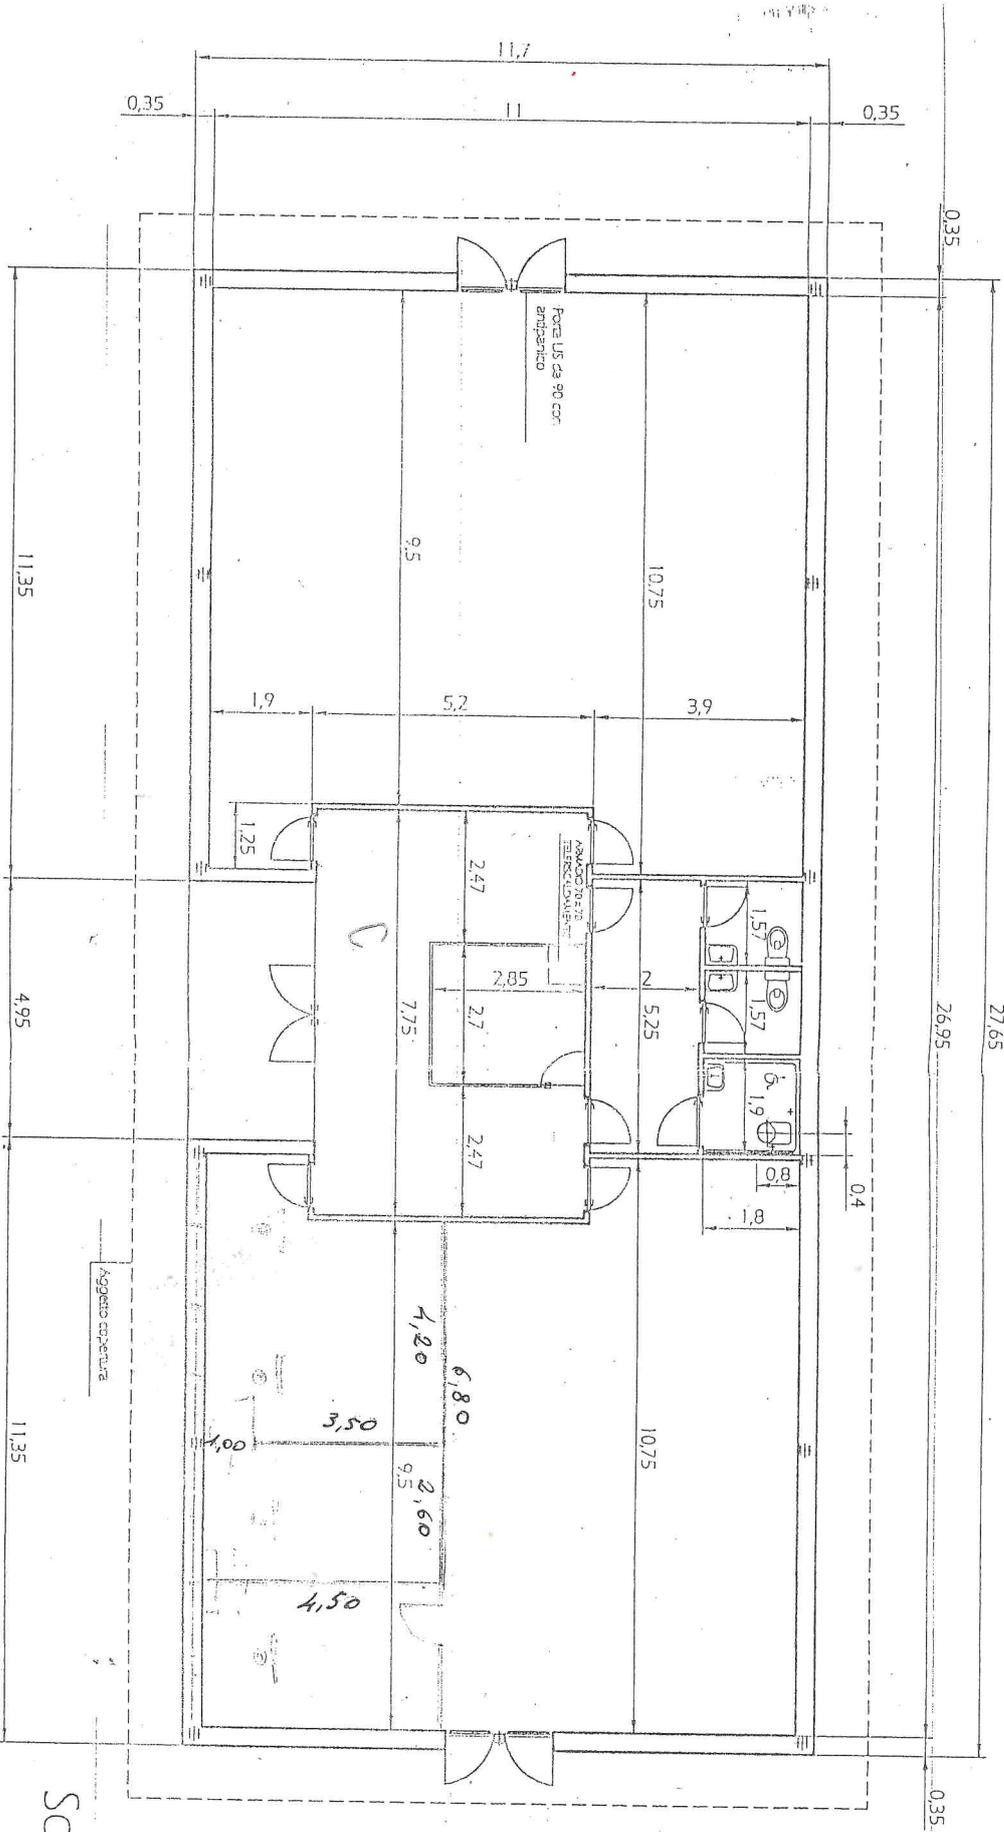

Scala 1/100

UPIR  
fax 011-3112023



26 OTT 1993

*Handwritten signature: Paolo Moscarelli*

86-10-2000